

637-0  
Papkee, Harry G.  
55 Winterview Ln.


SUBAREAS

DK 504  
151 953

UNITS

BUILDING SKETCH

OWNER

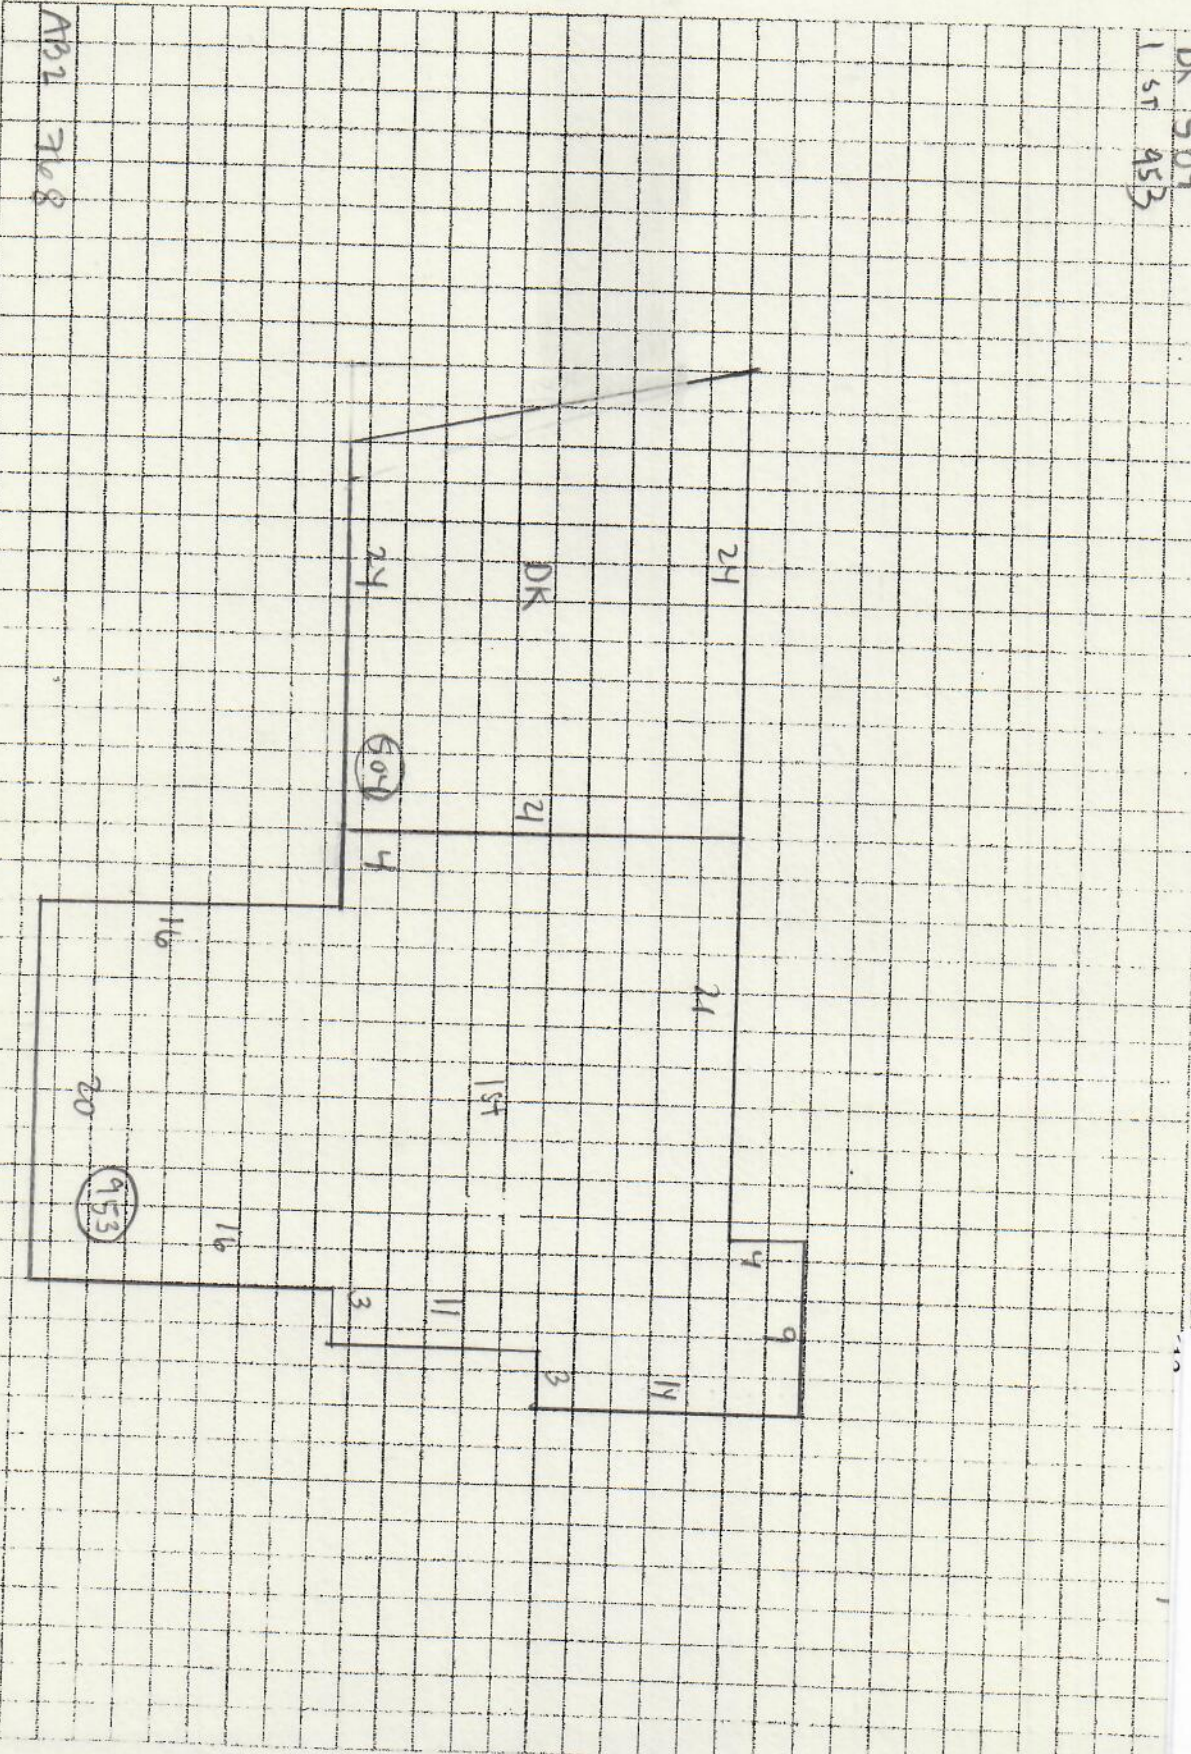

AB2 708

Winterview Ln.

Building Year: 1960  
Sq. Footage: 30511

M